


One Columbus Place Furniture Plan 08/02/24

Change in SOW-
Provide and Install
10'x 24" deep stone
counter

43" x 120"
Conf Table
Seats 10

Scale: $\frac{1}{8}" = 1'-0"$

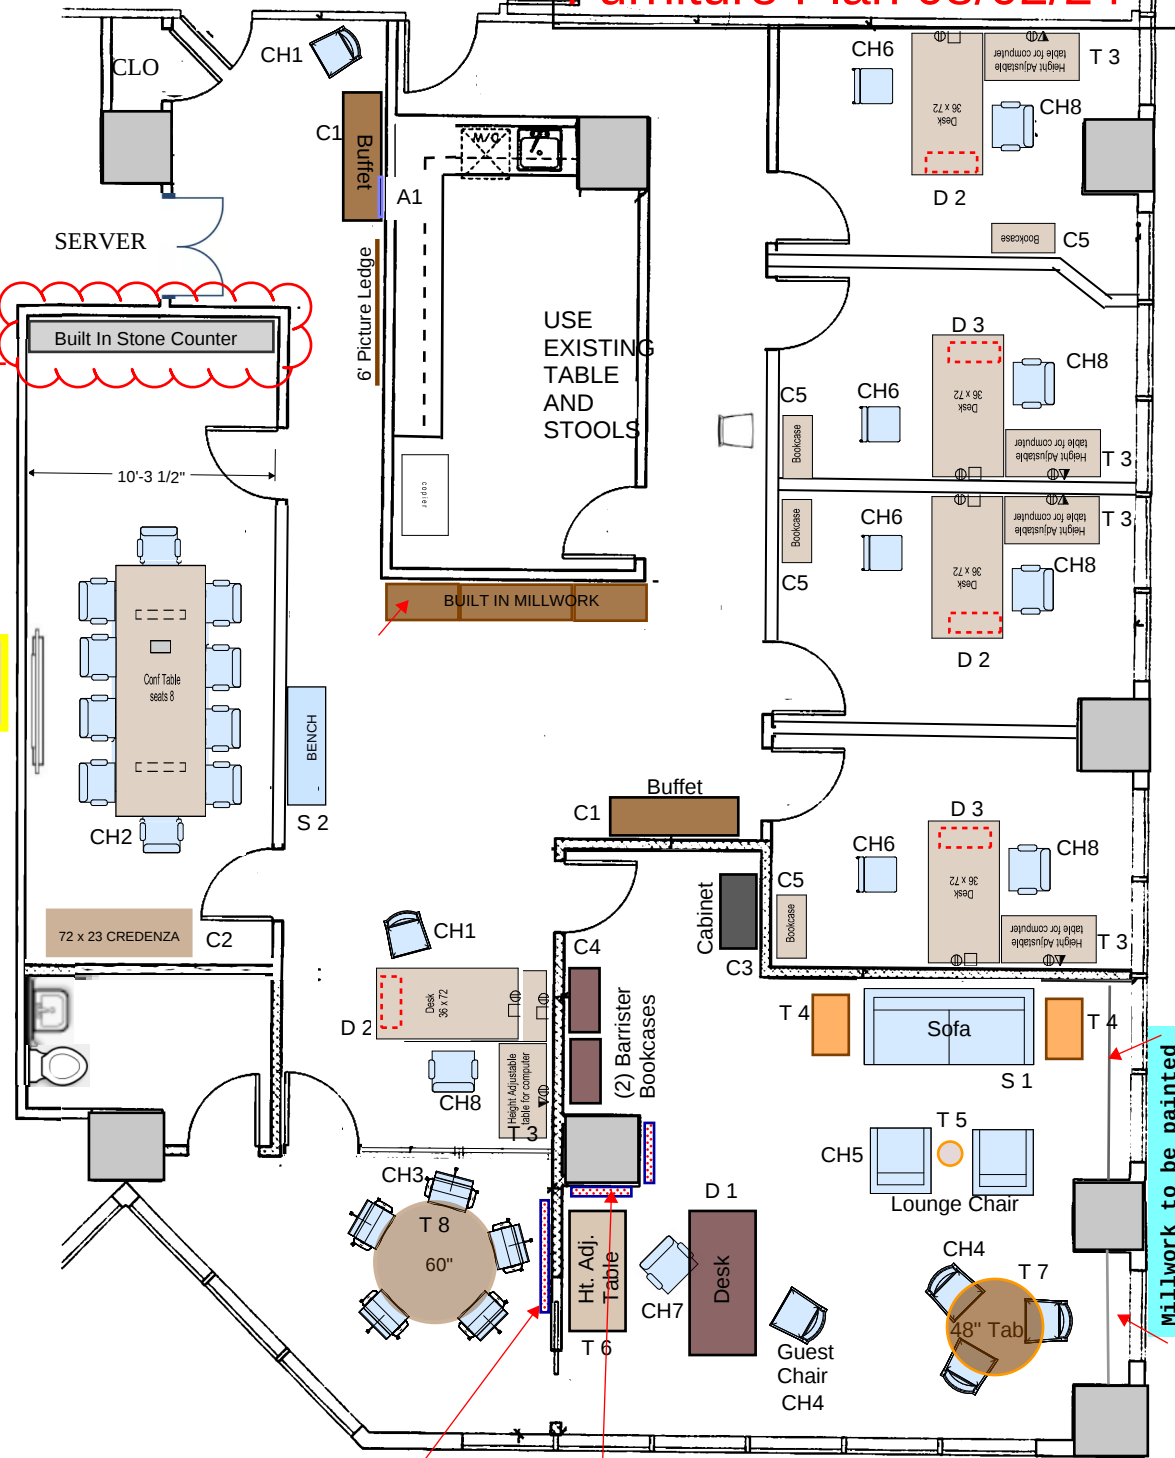

WHITE BOARD

WHITE BOARD/CORK

Millwork to be painted

Scale: $\frac{1}{8}" = 1'-0"$

