



Design sketch prepared by:
 The Office of the Circuit Executive
 Space & Facilities
 503 Potter Stewart U.S. Courthouse
 Cincinnati, OH 45202

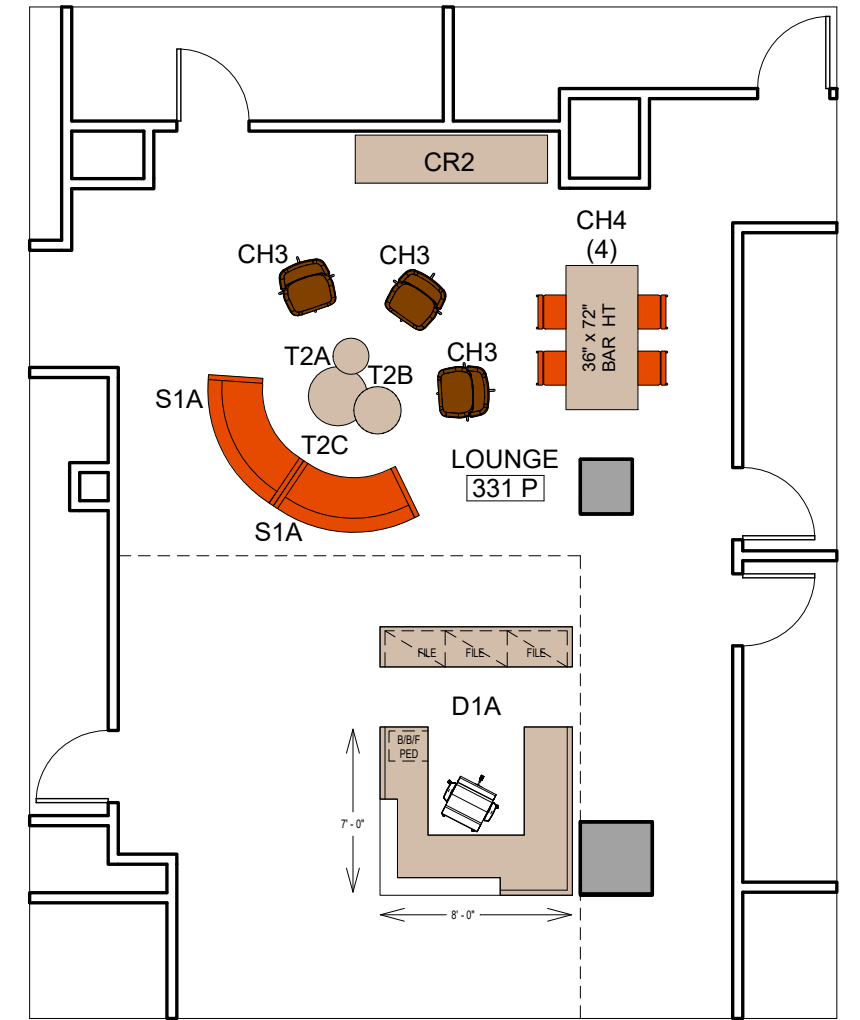

Mediation Attorneys
 Sixth Circuit Court of Appeals
 Potter Stewart Courthouse

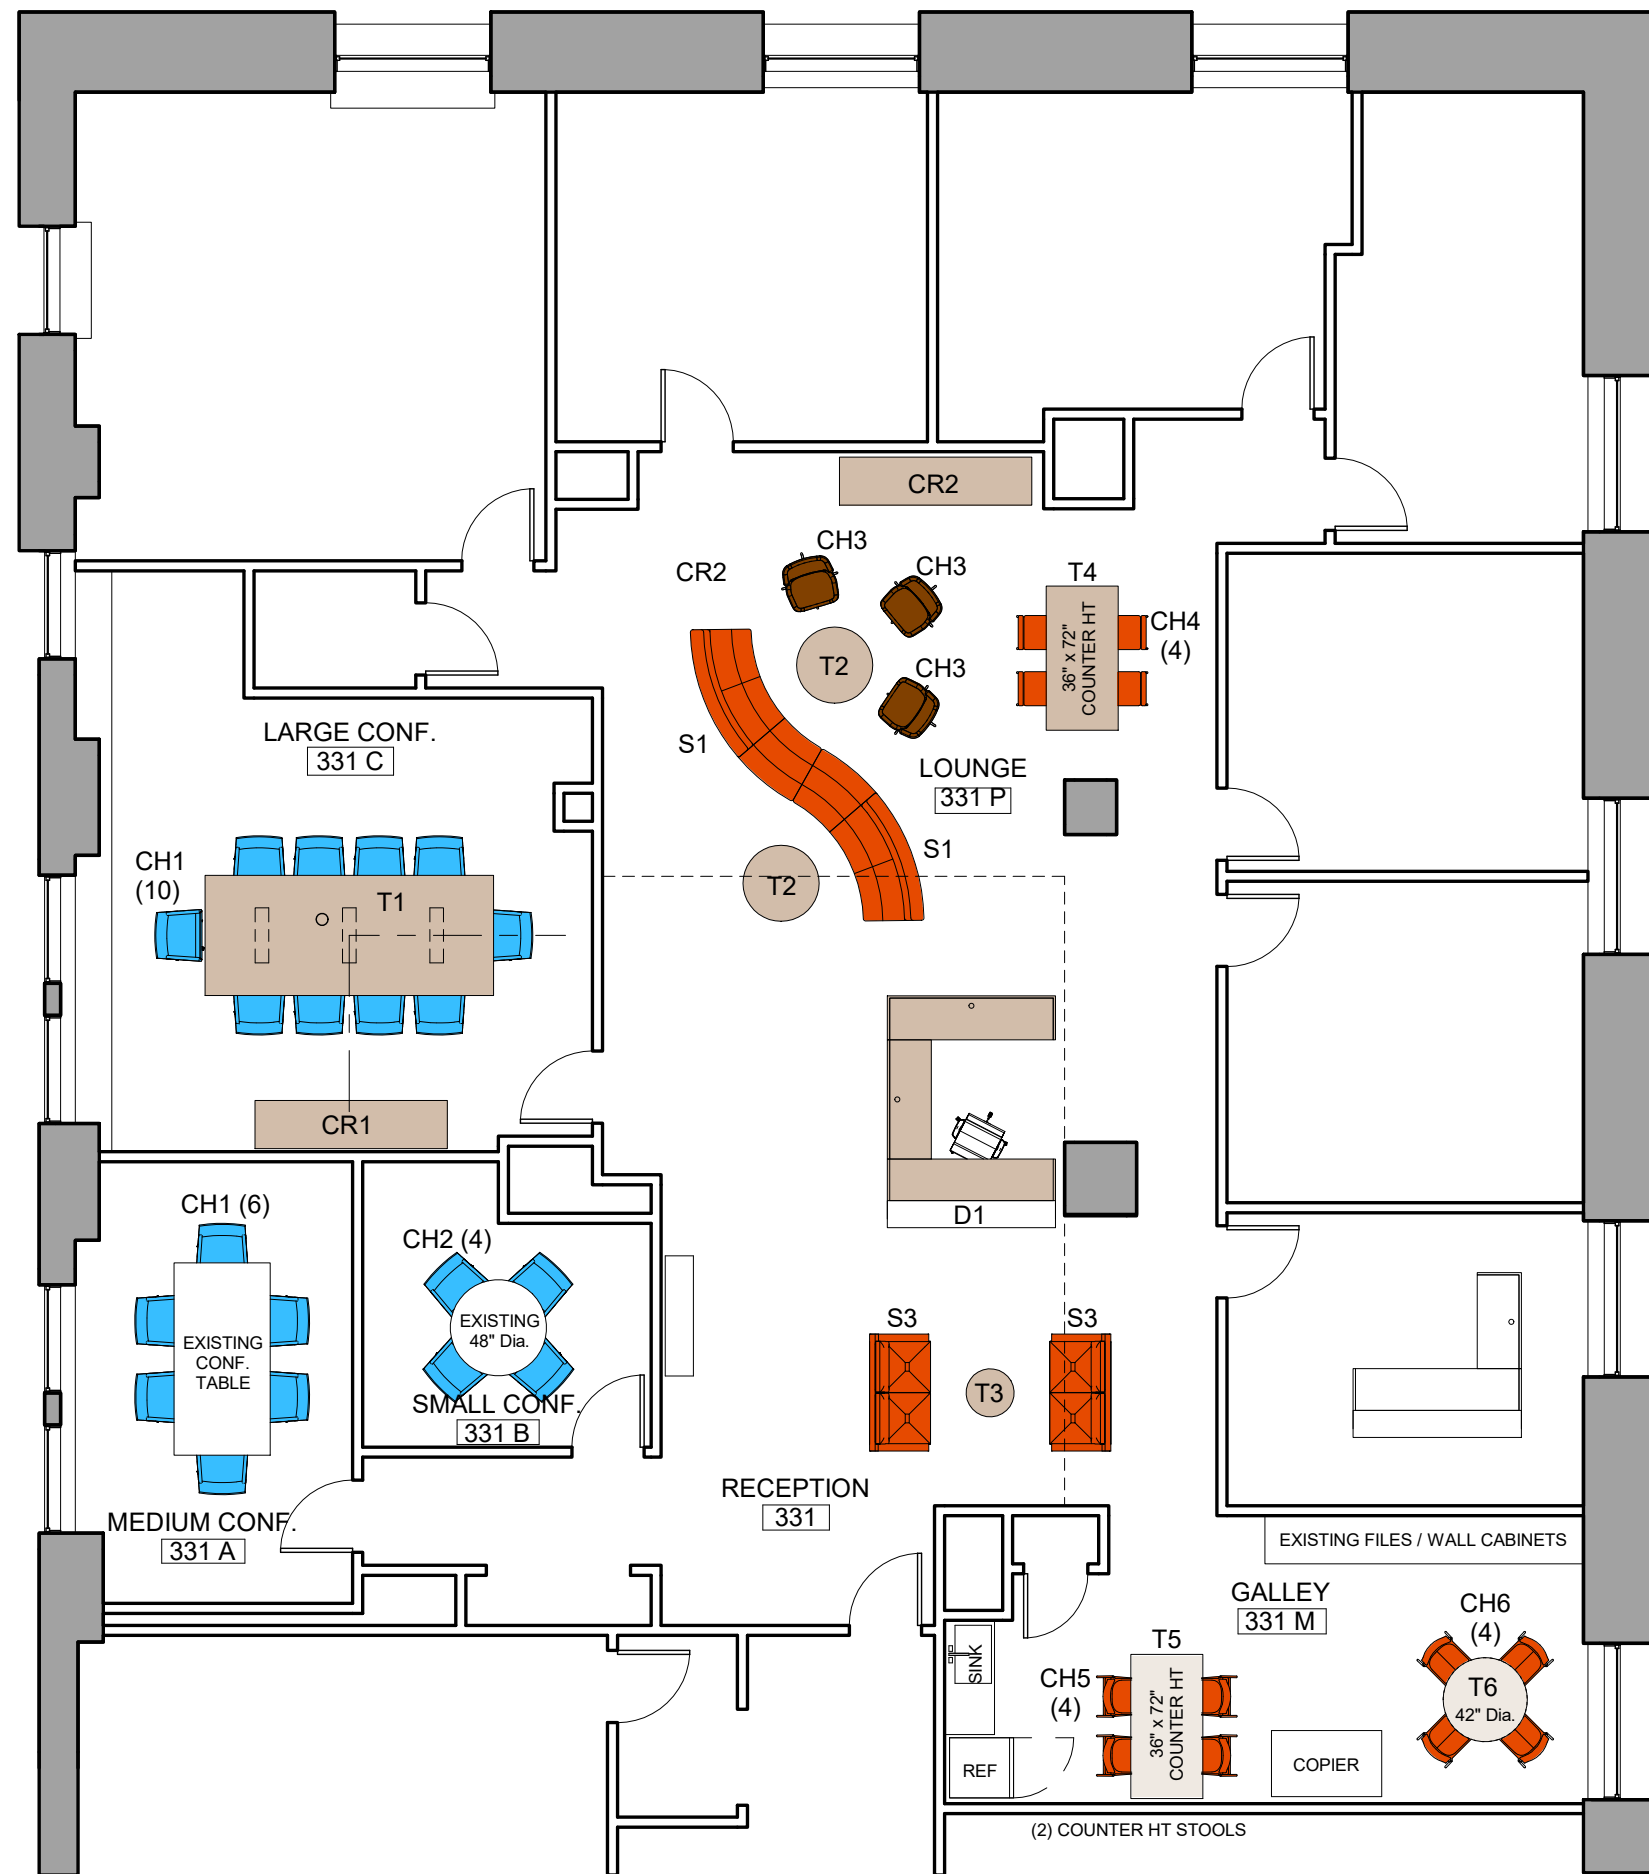

ALTERNATE LAYOUT

FURNITURE PLAN

Issued for Bid: 8/20/21